
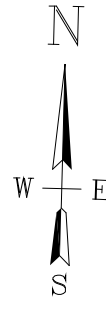


centerline of road

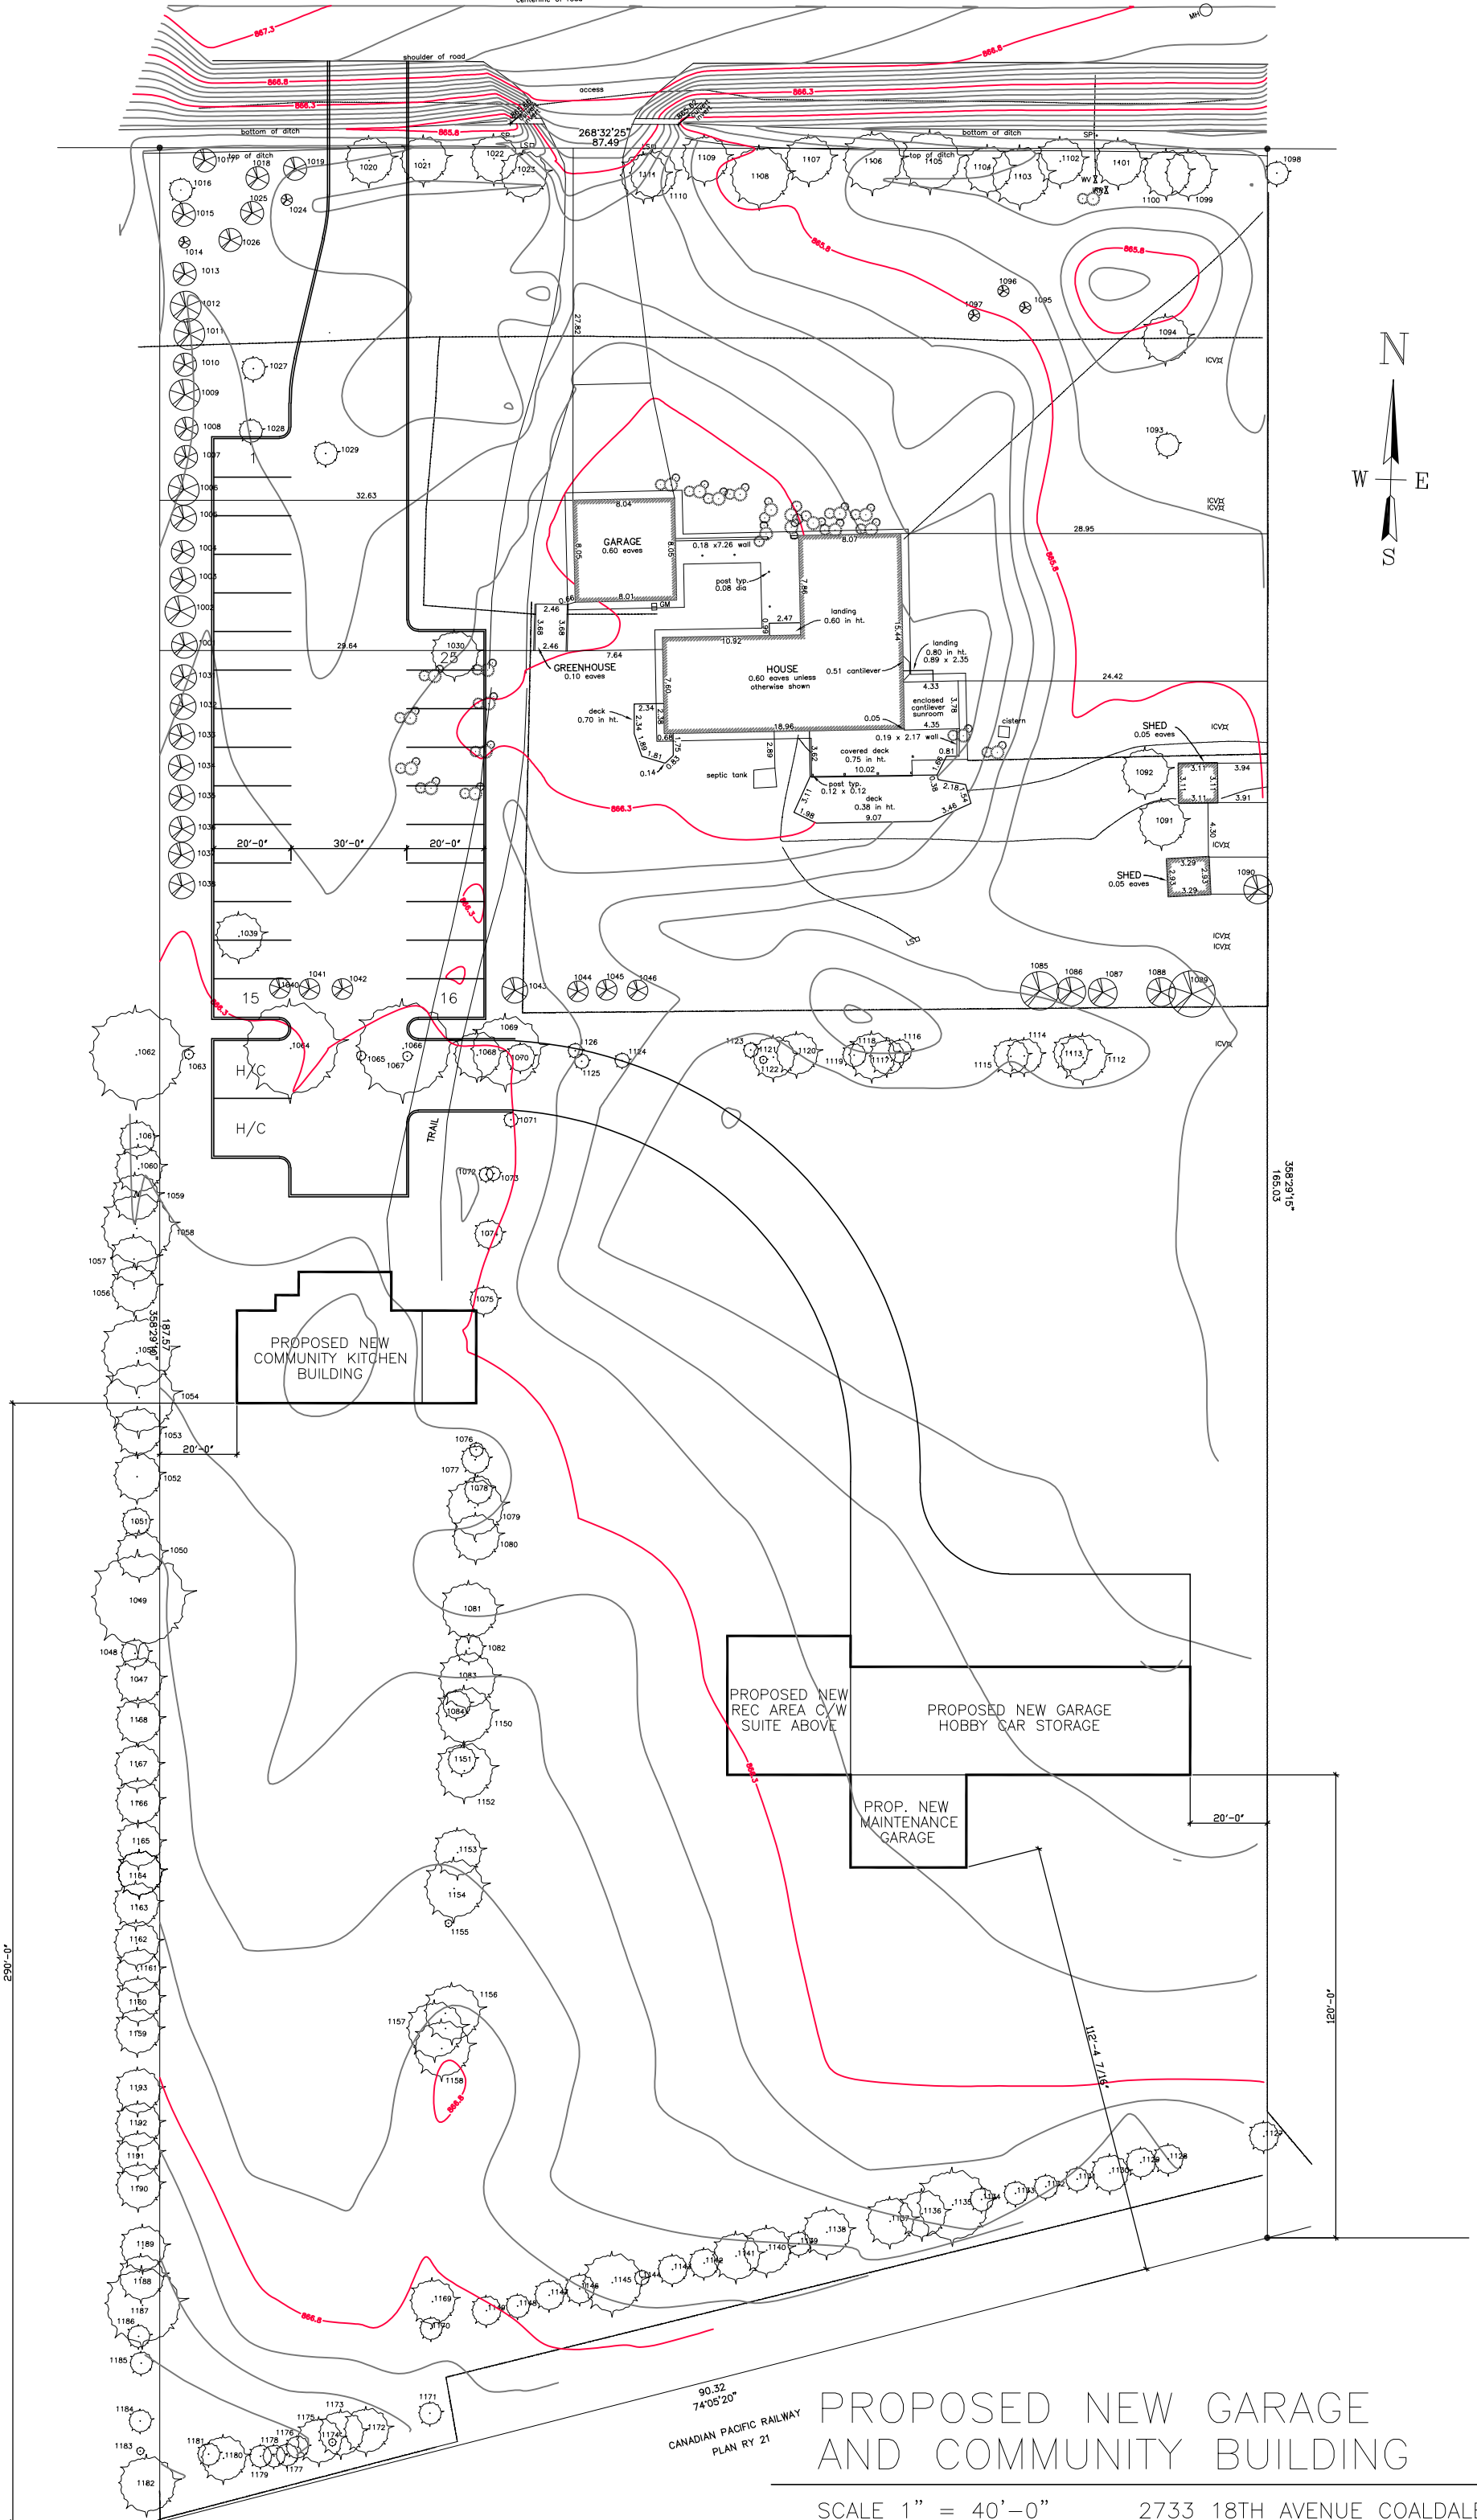

PROPOSED NEW
COMMUNITY KITCHEN
BUILDING

PROPOSED NEW
REC AREA C/W
SUITE ABOVE

PROPOSED NEW GARAGE
HOBBY CAR STORAGE

PROP. NEW
MAINTENANCE
GARAGE

PROPOSED NEW GARAGE AND COMMUNITY BUILDING

SCALE 1" = 40'-0" 2733 18TH AVENUE COALDALE

90.32
74°05'20"
CANADIAN PACIFIC RAILWAY
PLAN RY 21

290'-0"

220'-0"

338'29"15"
165.03

356'29"80"

187'57"

20'-0"

20'-0"

